
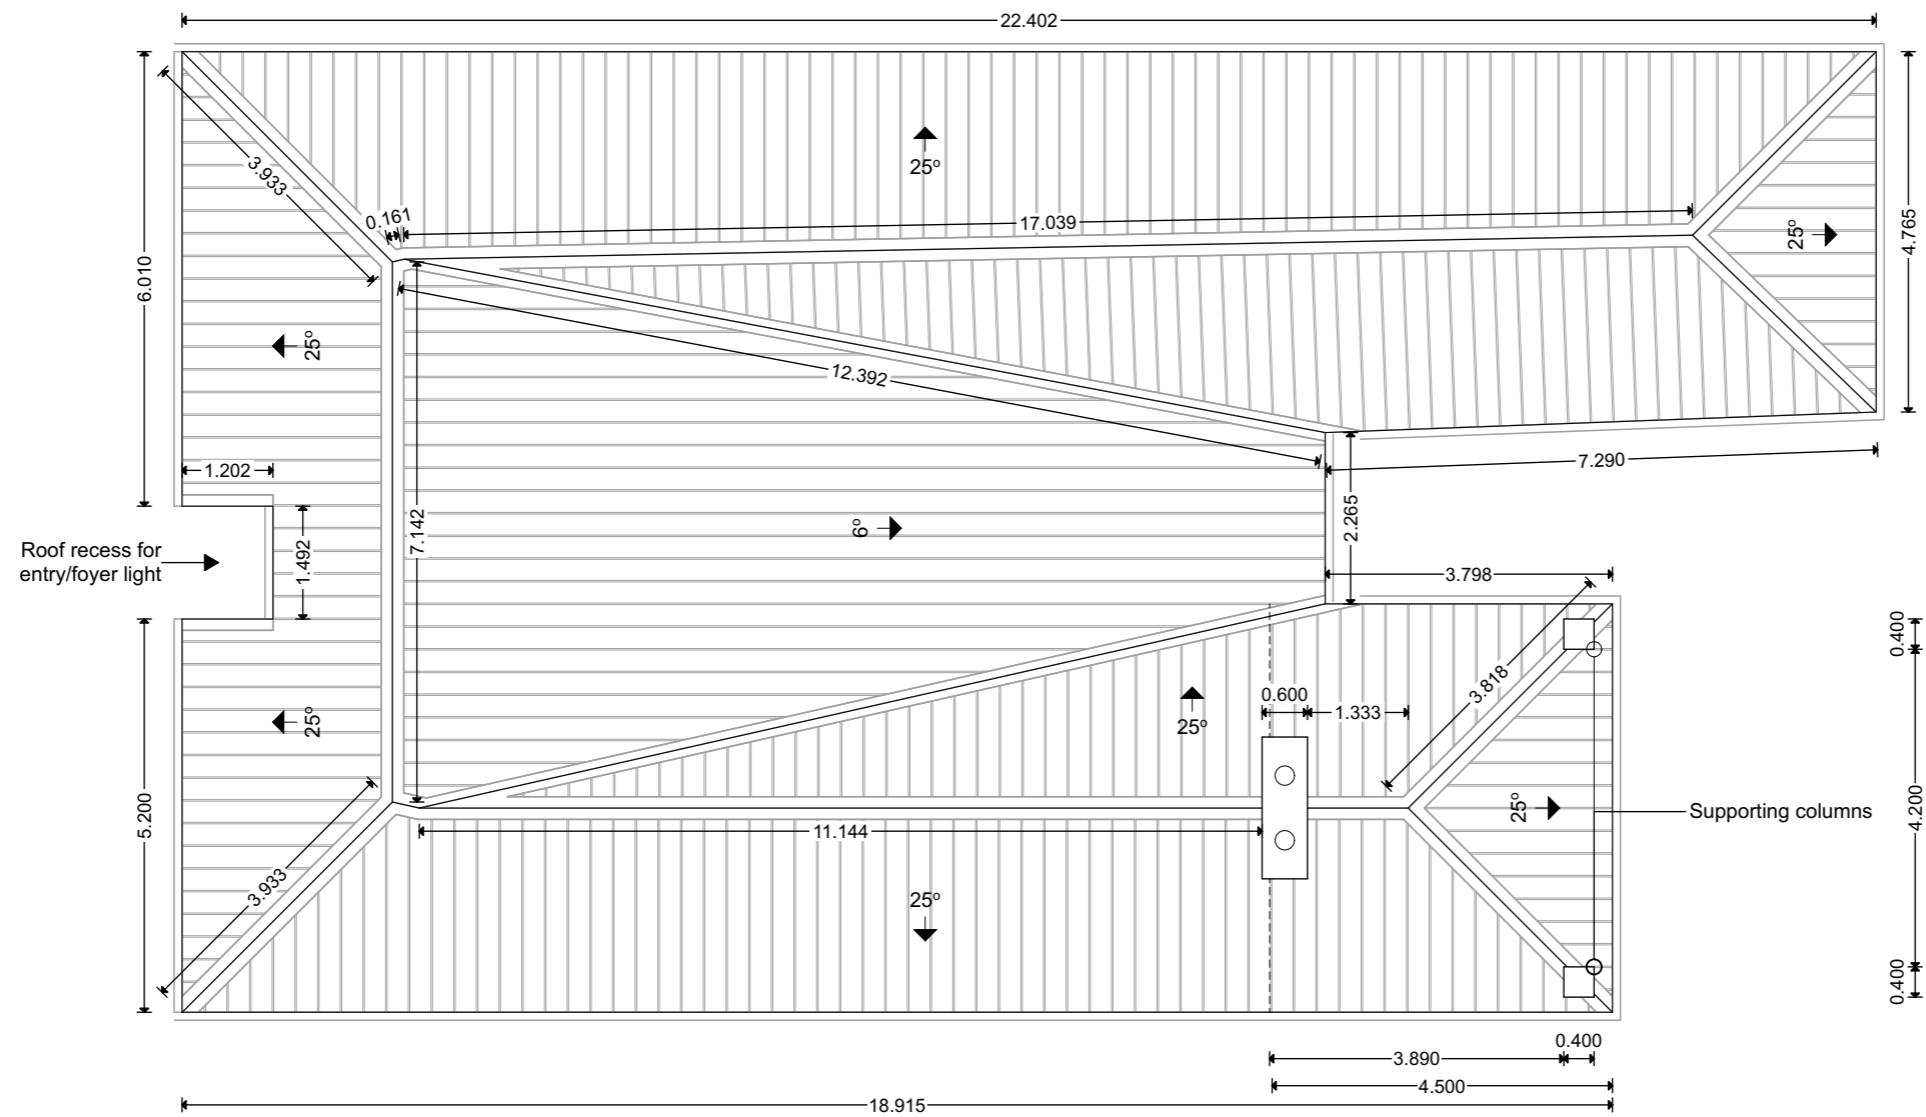








Design Name Kererū NZ Pigeon		Designed 		Drawing Title Floor Plan		Drawing Number PA.01.1	Scale 1:100
Company Bird Built Ltd. www.birdbuilt.co.nz		Drawn Rev. 00 Creation Date		No: Date Description Initials		Ph Abby: 027 247 9947	





Roof Surface Area: 266m²
Roof Overhang: 200mm



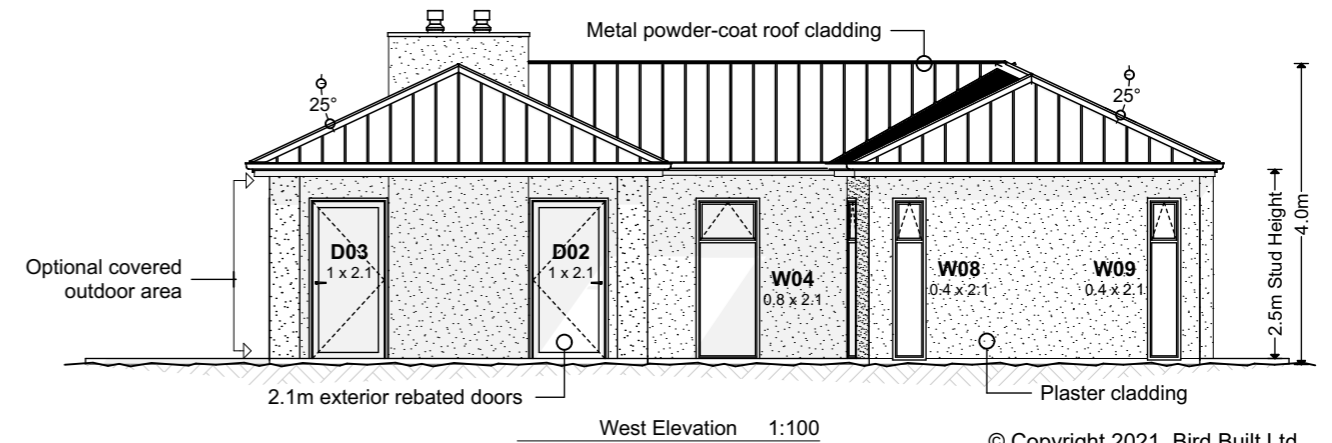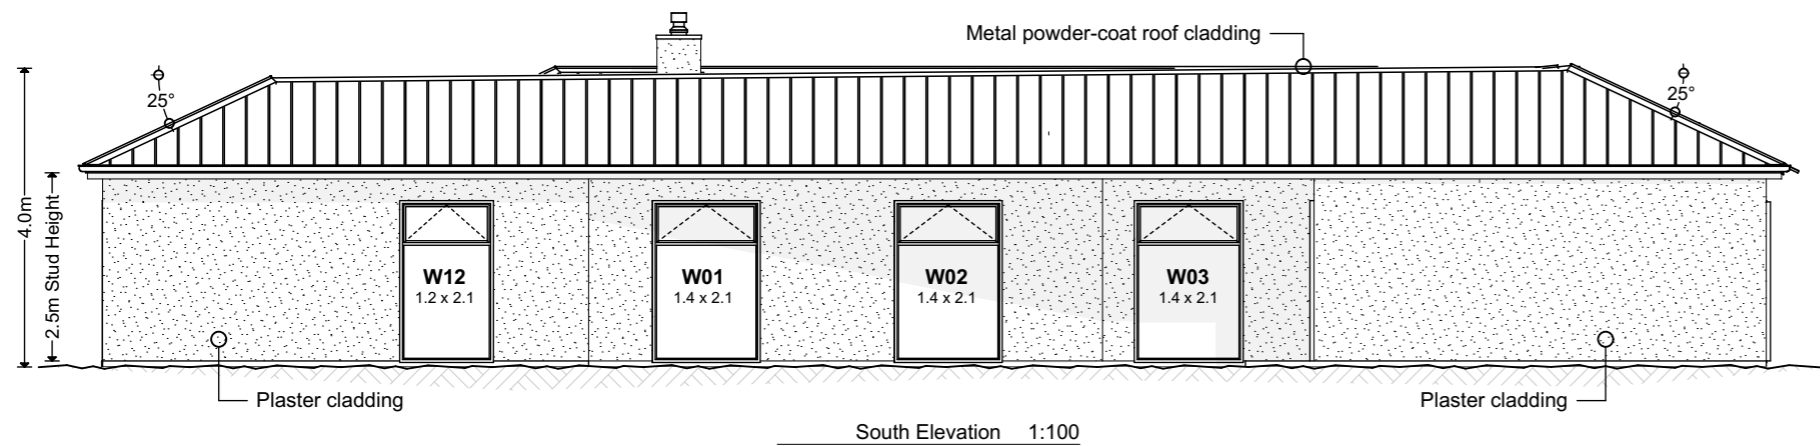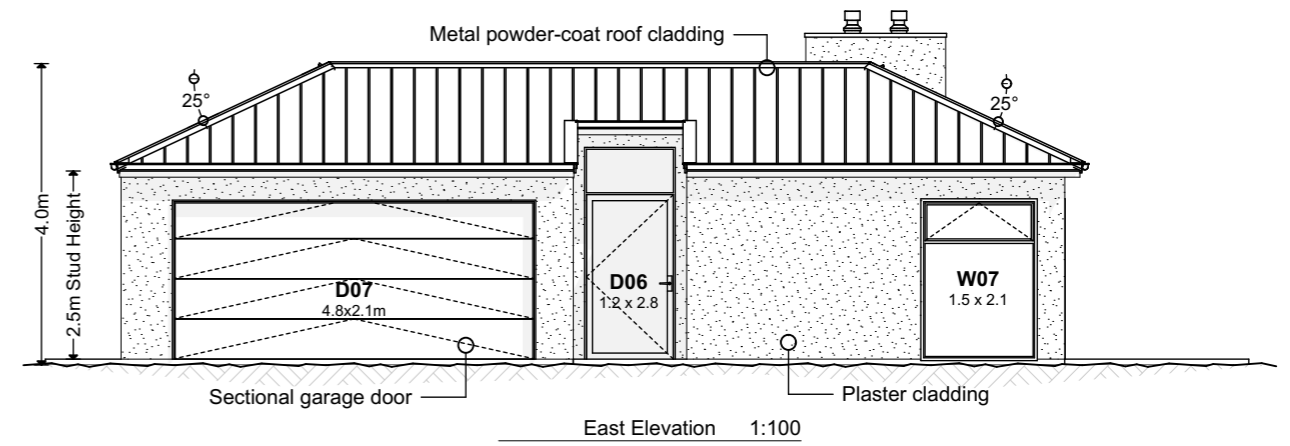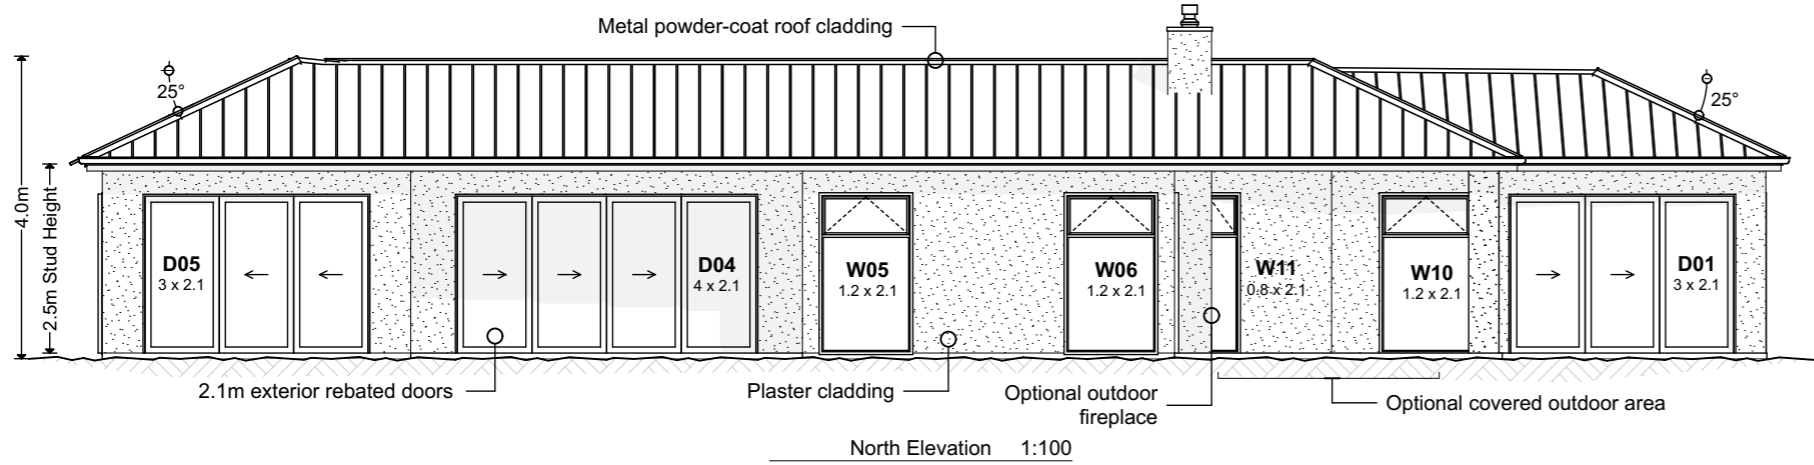

Design Name Kererū NZ Pigeon	Designed	Drawing Title Roof Plan				Drawing Number PA.01.2	Scale 1:100
Company Bird Built Ltd. www.birdbuilt.co.nz	Drawn					Ph Abby: 027 247 9947	
 	Rev. 00	No:	Date	Description	Initials		
	Creation Date						

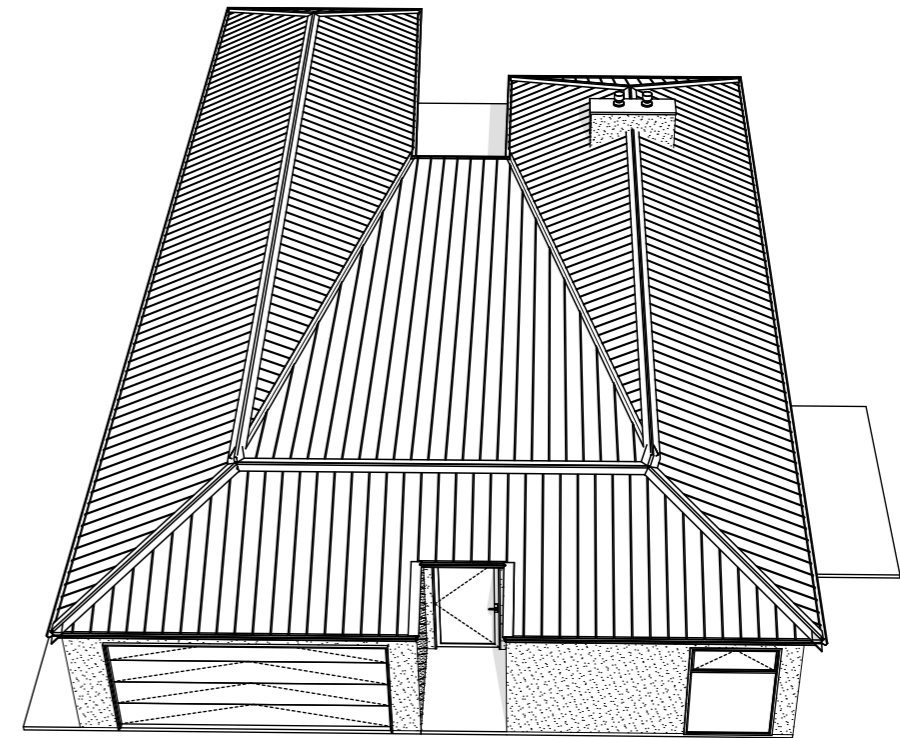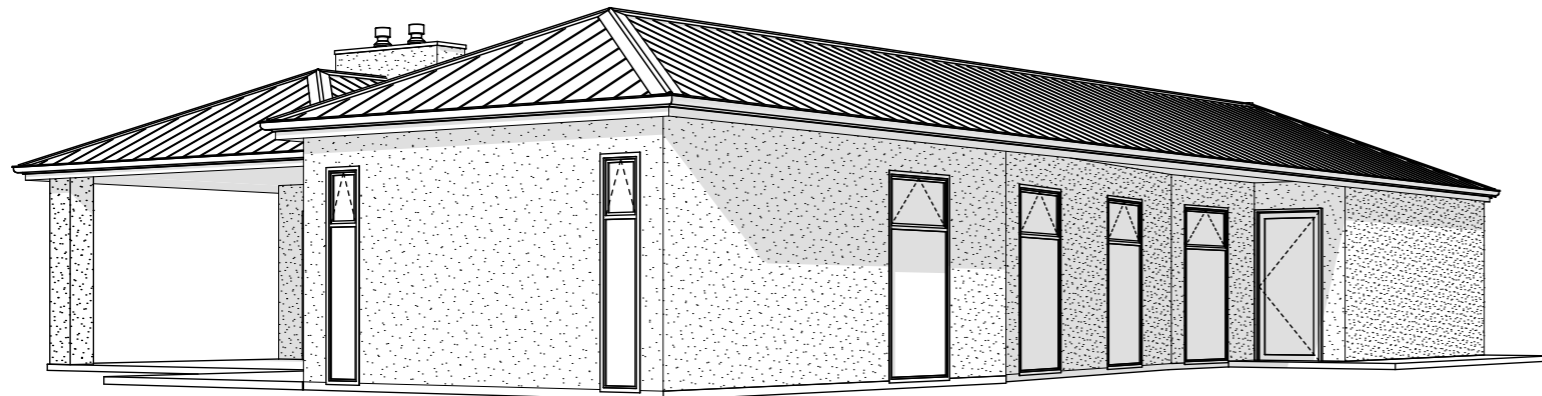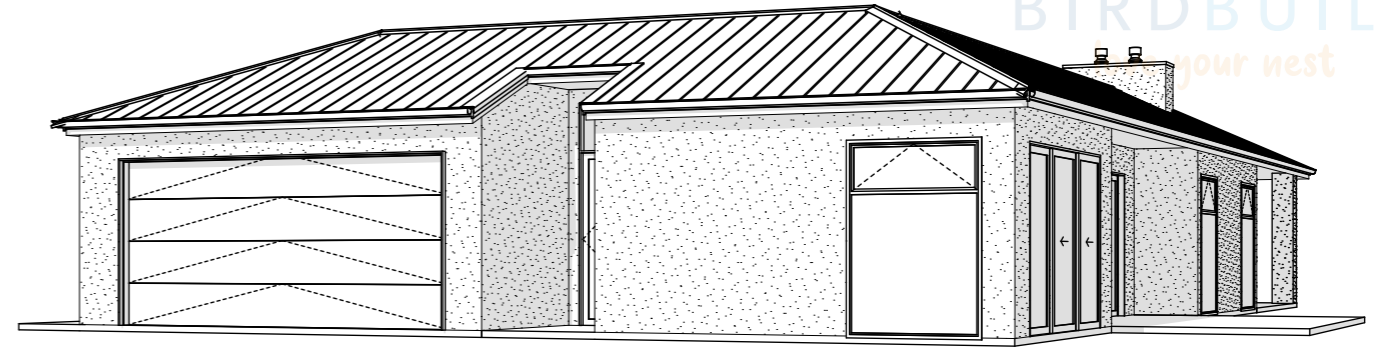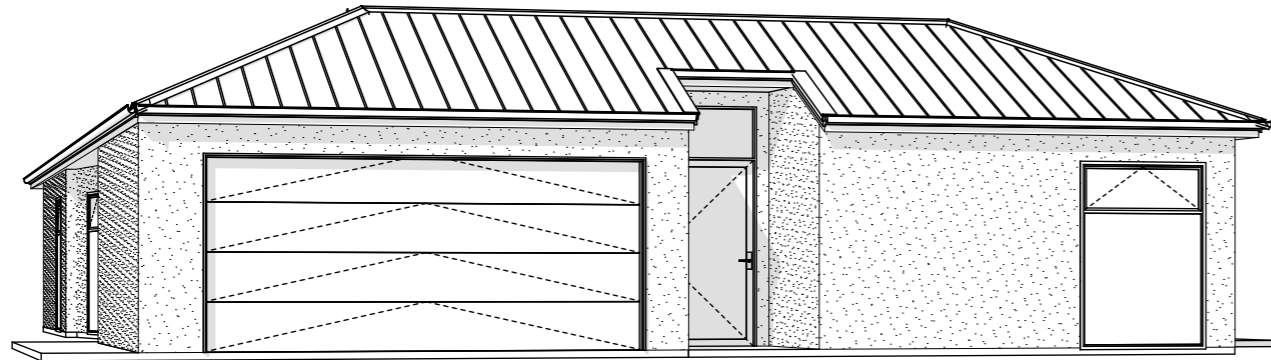

© Copyright 2021. Bird Built Ltd.



Design Name Kererū NZ Pigeon		Drawing Title 3D Perspectives			Drawing Number PA.03.1		Scale N/A		
Company Bird Built Ltd. www.birdbuilt.co.nz		 		Designed Drawn Rev. 00 Creation Date	No:	Date	Description	Initials	
© Copyright 2021. Bird Built Ltd.								Ph Abby: 027 247 9947	